




LEFT ELEVATION

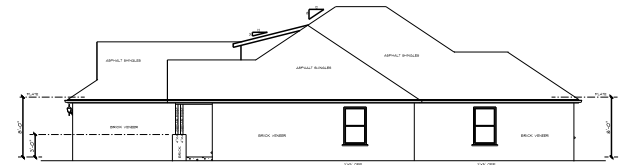

RIGHT ELEVATION

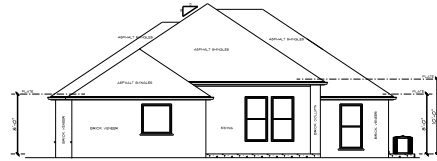

REAR ELEVATION

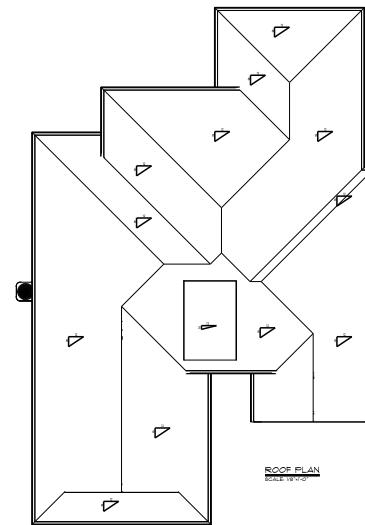

ROOF PLAN



FRONT ELEVATION
SCALE: 1/4"=1'-0"

VINTAGE CUSTOM HOMES L.L.C.		
P.O. BOX 1421 MOORE OK 73053 (405) 812-5261		
SCALE: AS SHOWN	DATE: 9-6-2019	DRAWN BY: K.W.
ELEVATIONS/ROOF PLAN		
		DRAWING NUMBER: D-3160-3